


SECTION A-A'

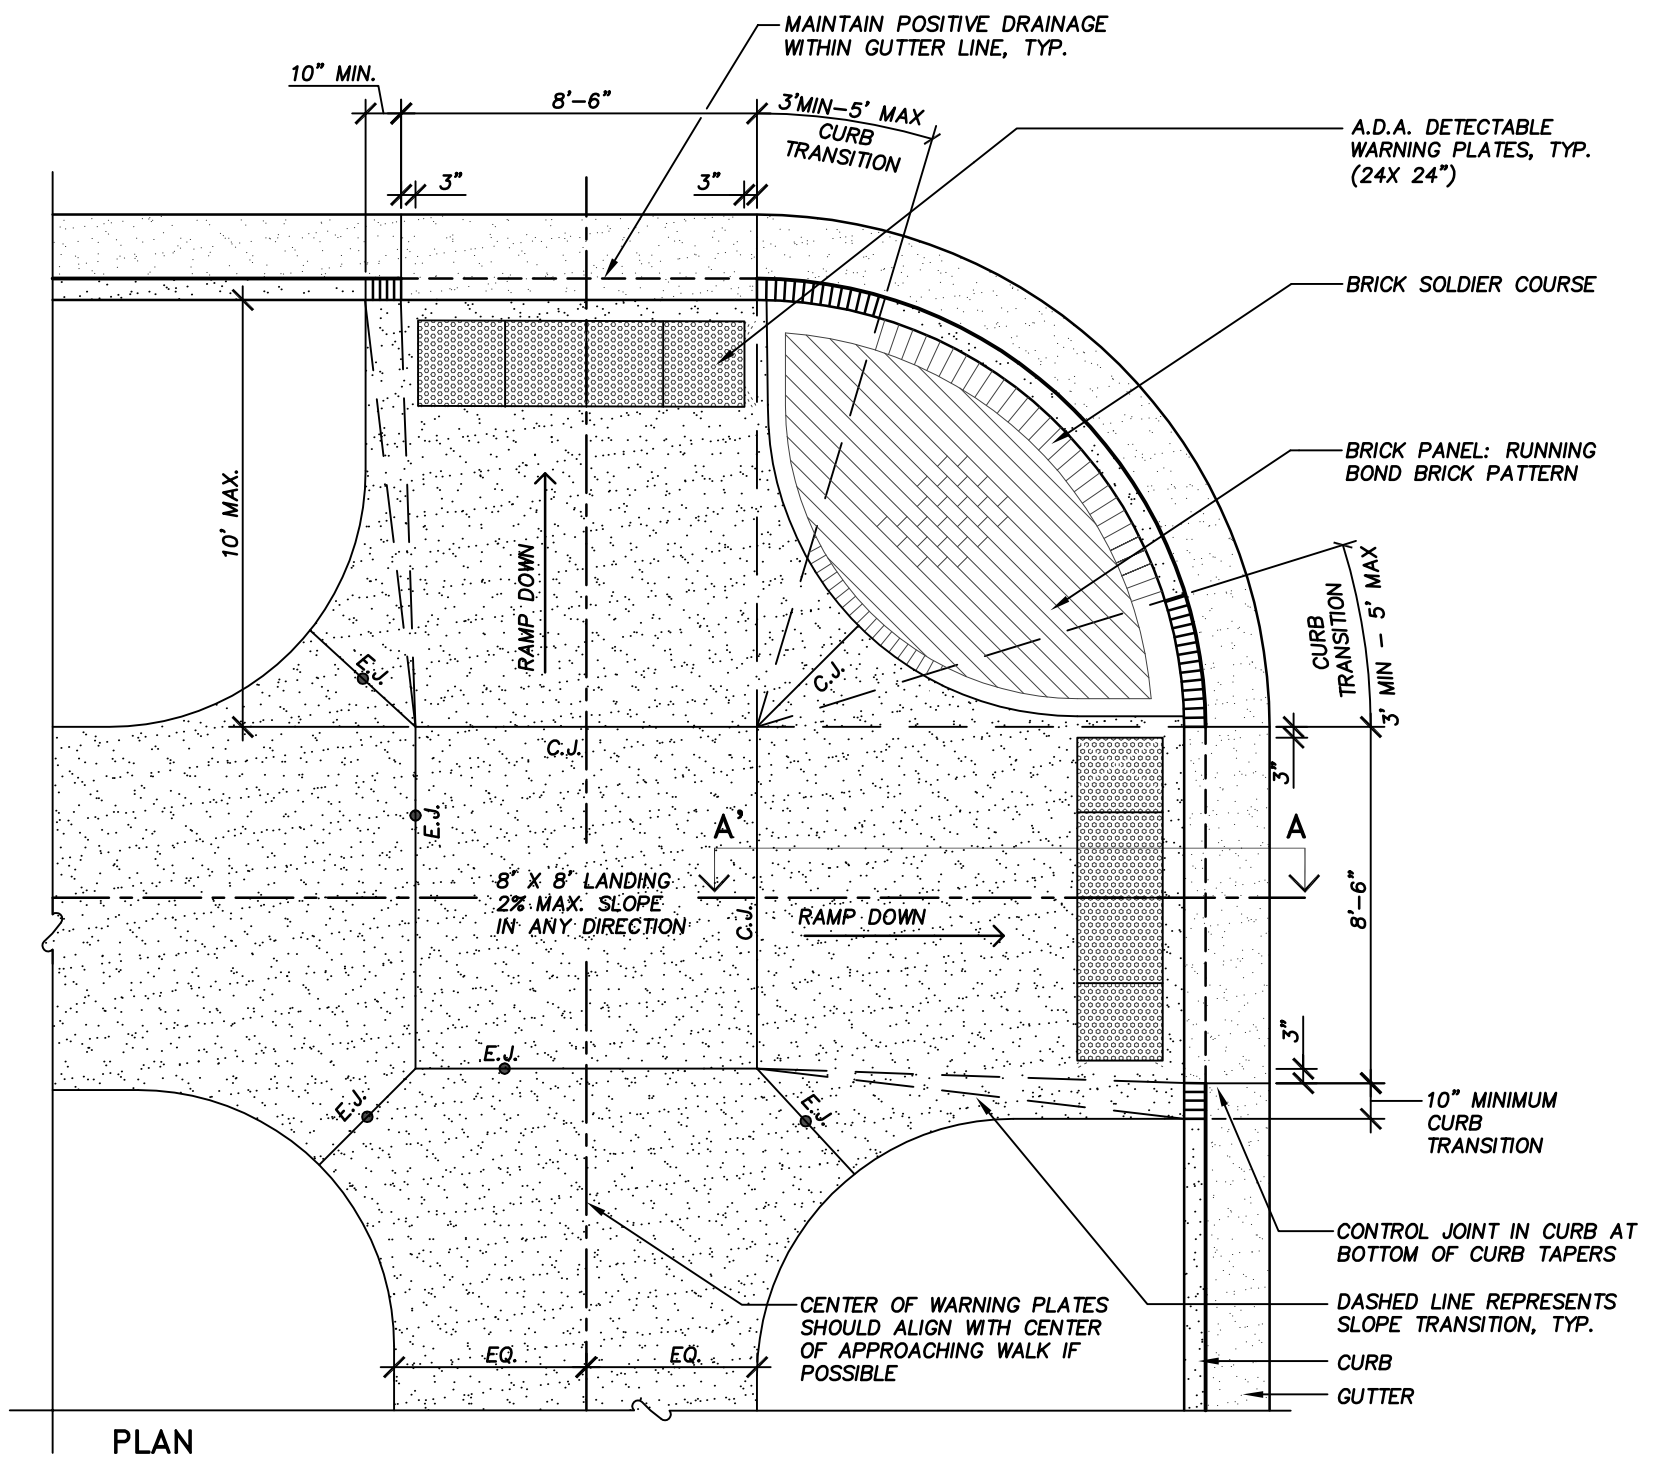

PLAN

**X** CURB RAMP - ROAD INTERSECTION  
**X-X** NOT TO SCALE

SEE SPECIFICATION SECTION  
 321313 CONCRETE PAVEMENT  
 321613 CONCRETE CURBS & GUTTERS  
 321416 BRICK PAVERS

CS\_STD\_CIV\_321313\_CURB\_RAMP-RD\_INTRSCION.dwg